


LOCK DETAIL

CL STRIKE, LATCH,
AND DOOR

DOOR DETAIL

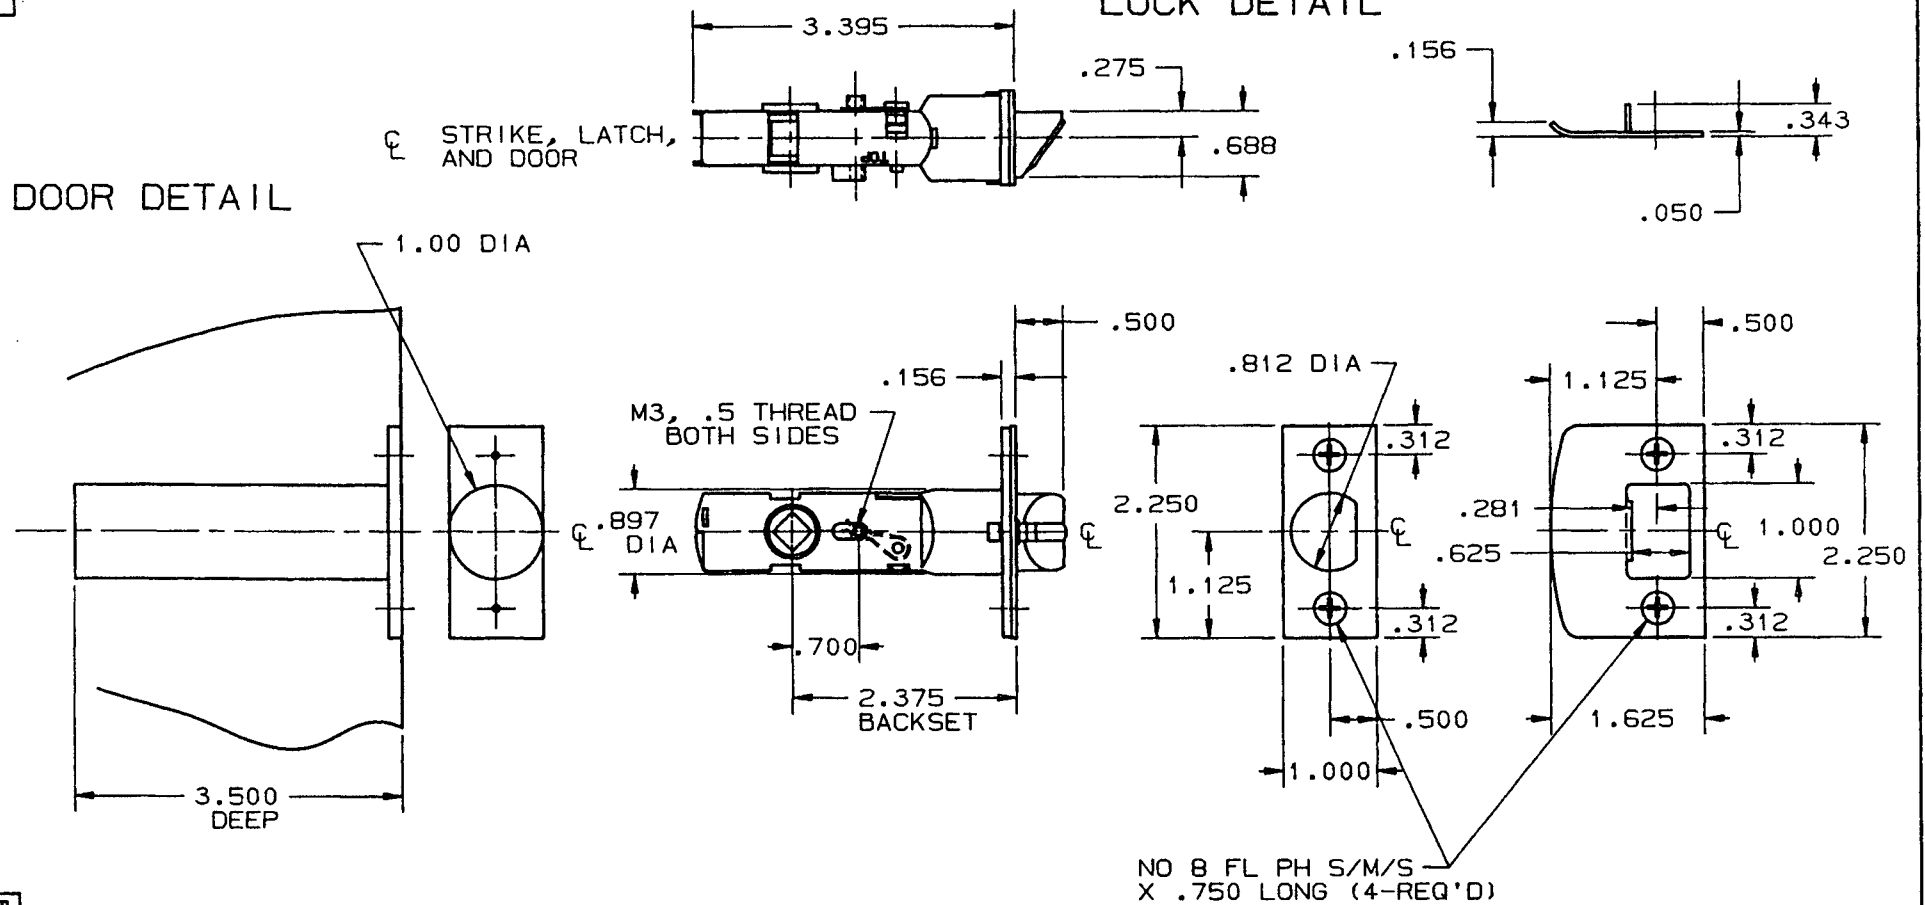

NOTE:
1. SEE SPECIFIC TRIM TEMPLATE FOR
ADDITIONAL DOOR CUTOUT DETAILS.

DO NOT SCALE DRAWING

B BALDWIN	
5510-PFLS, 5513-PFLS	
TEMPLATE NO. VARIATIONS	TEMPLATE NO.
	F602

©1991 by Baldwin Hardware Corporation

EFFECTIVE 1-2-91 P.M.