
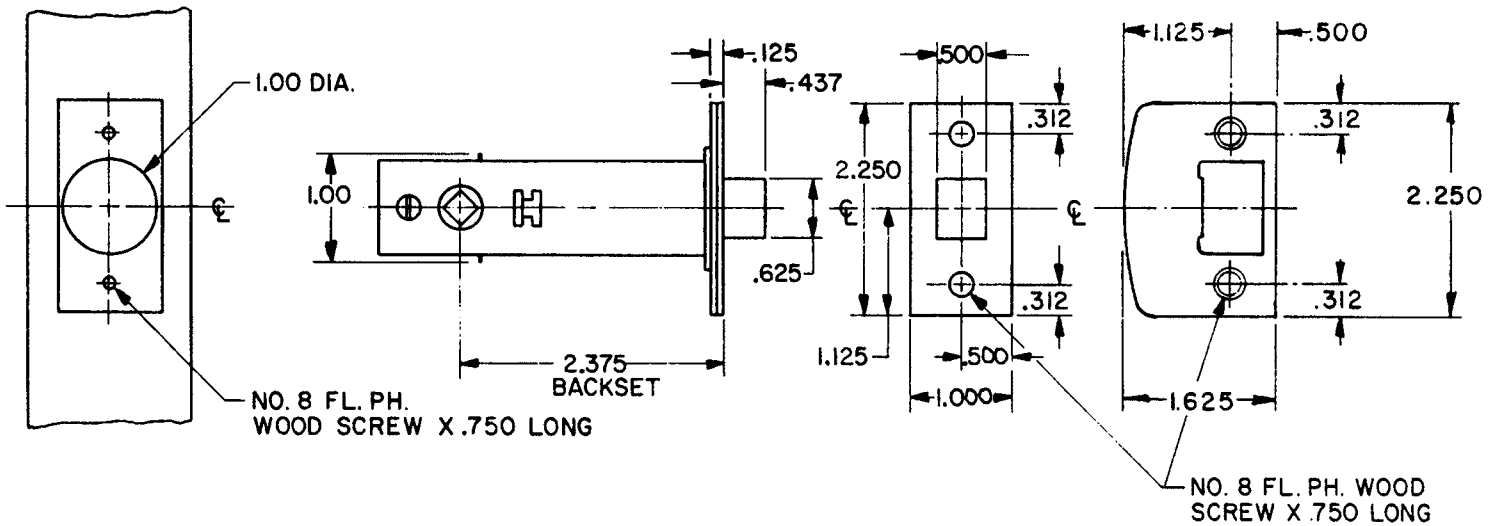
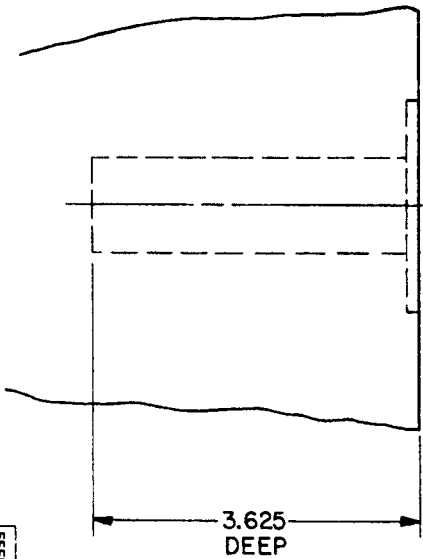


# DOOR DETAIL

# LOCK DETAIL

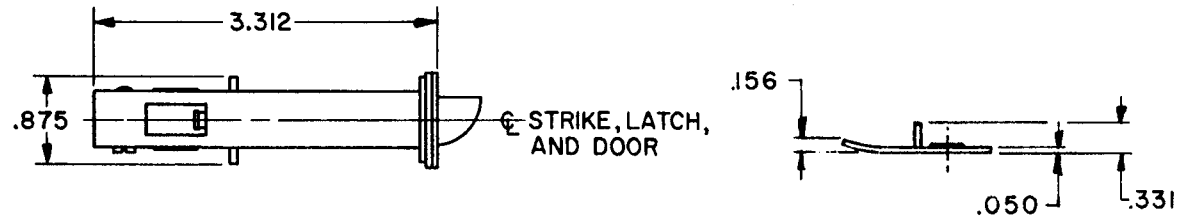

NOTE:  
1.) SEE SPECIFIC TRIM TEMPLATE FOR ADDITIONAL DOOR CUTOUT DETAILS.

**DO NOT SCALE DRAWING**

<b>B. BALDWIN</b>	
<b>8513-FLS TUBULAR LATCH</b>	
TEMPLATE NO. VARIATIONS	TEMPLATE NO.
F160, F161, F162, F163 F164, F165, F167	<b>F166</b>