
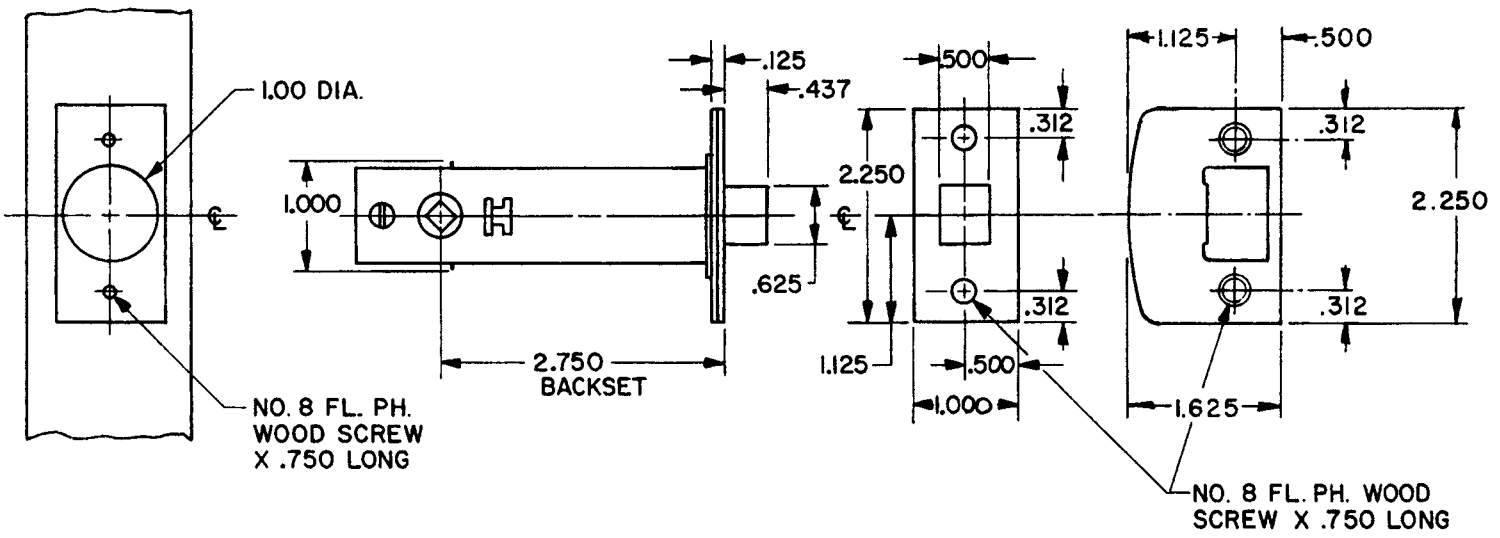
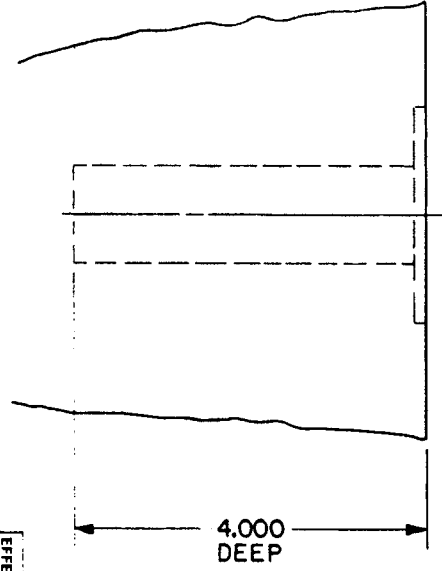


DOOR DETAIL

LATCH DETAIL

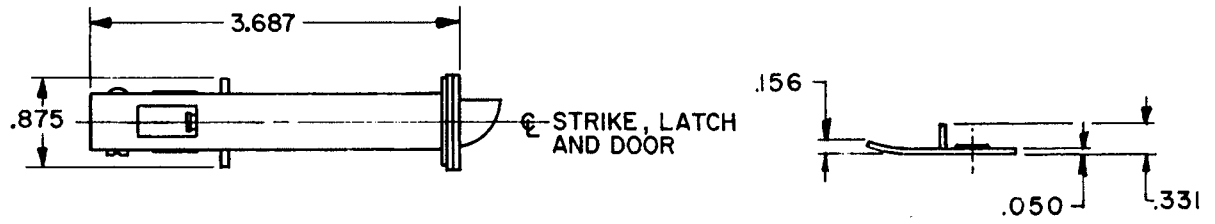

NOTE:
1.) SEE SPECIFIC TRIM TEMPLATE FOR ADDITIONAL DOOR CUTOUT DETAILS.

DO NOT SCALE DRAWING

B. BALDWIN	
8520-FLS TUBULAR LATCH	
TEMPLATE NO. VARIATIONS	TEMPLATE NO.
F170, F171, F173, F174, F175, F176, F177	F172

EFFECTIVE 9-1-86