


DOOR DETAIL

LOCK DETAIL

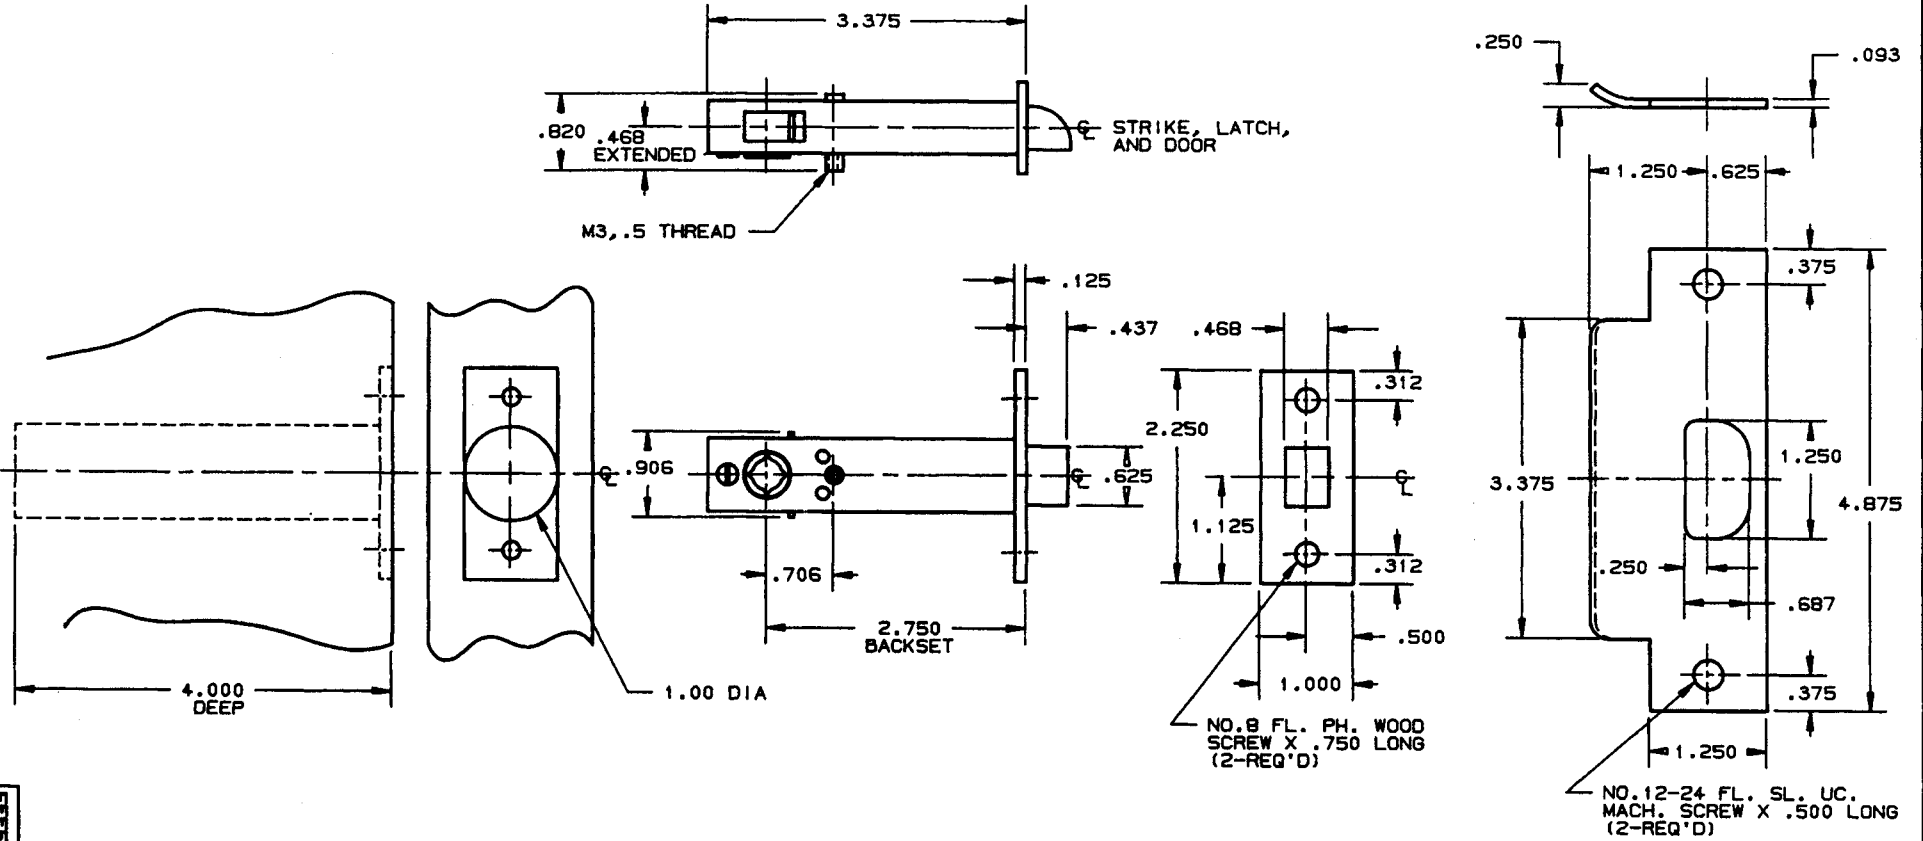

NOTE:

- SEE SPECIFIC TRIM TEMPLATE FOR ADDITIONAL DOOR CUTOUT DETAILS.

DO NOT SCALE DRAWING

B. BALDWIN	
8520-PASA PRIV. LATCH	
TEMPLATE NO. VARIATIONS	TEMPLATE NO.
	F271

EFFECTIVE 11-1-89 TAA