
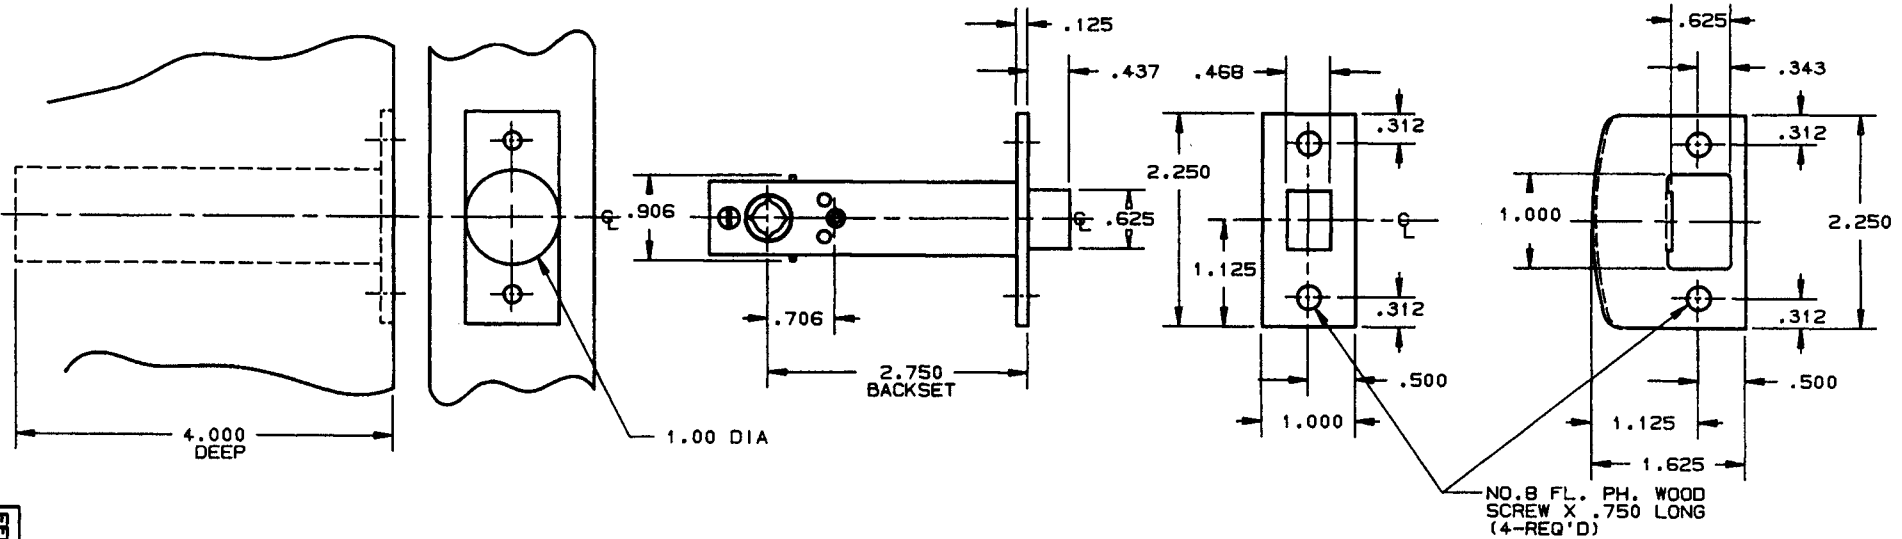
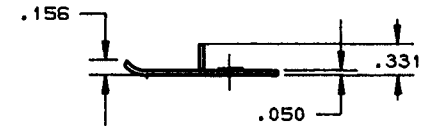


DOOR DETAIL

LOCK DETAIL

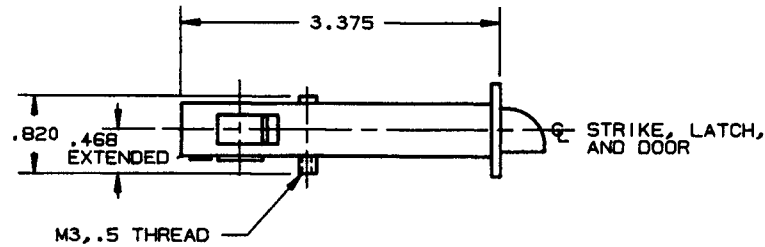

NO. 8 FL. PH. WOOD SCREW X .750 LONG (4-REQ'D)

NOTE:

- 1.) SEE SPECIFIC TRIM TEMPLATE FOR ADDITIONAL DOOR CUTOUT DETAILS.

EFFECTIVE 11-1-89 P.A.L.

DO NOT SCALE DRAWING

BALDWIN	
8520-PFLS PRIV. LATCH	
TEMPLATE NO. VARIATIONS	TEMPLATE NO.
	F272