
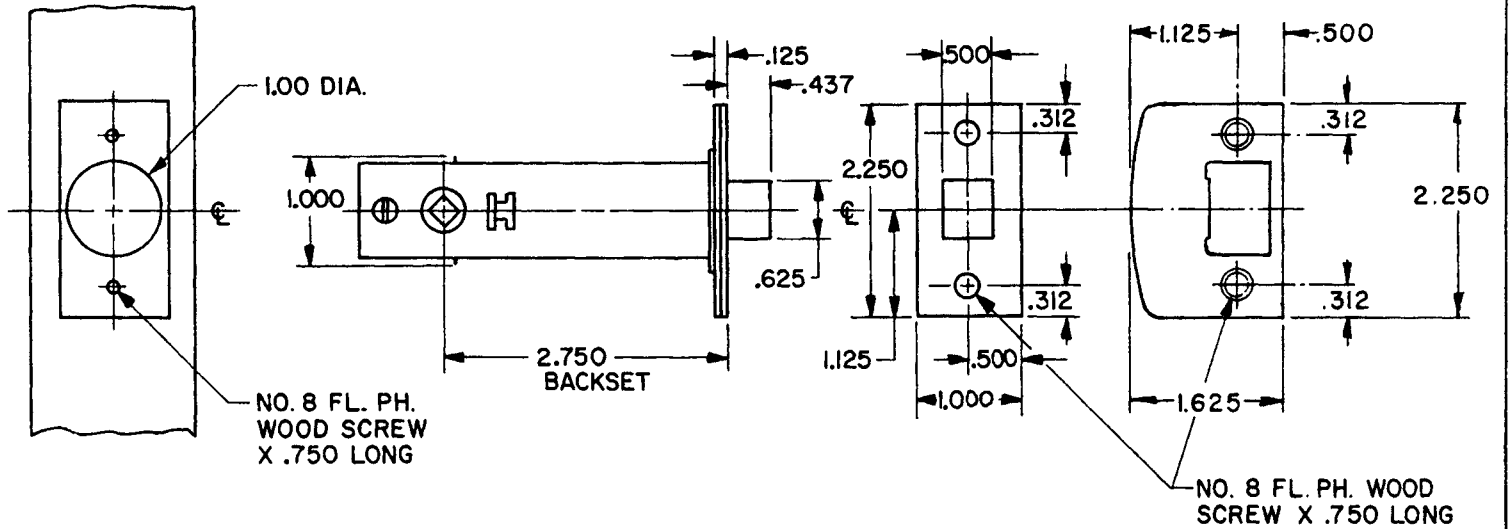
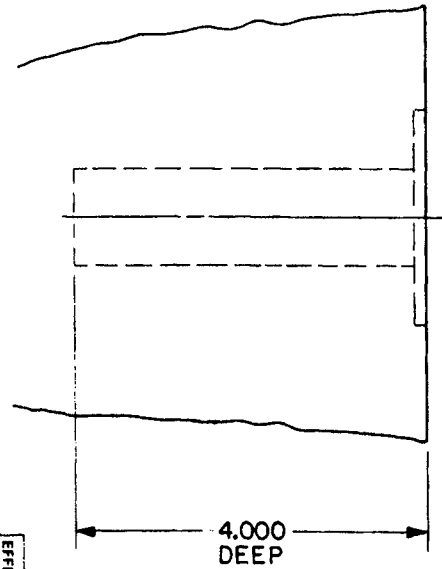


DOOR DETAIL

LATCH DETAIL

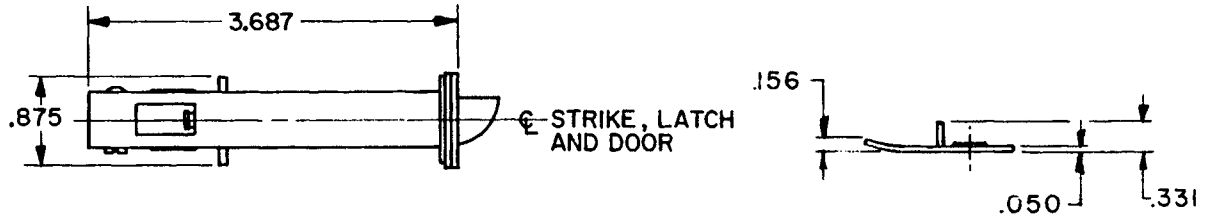

NOTE:
1.) SEE SPECIFIC TRIM TEMPLATE FOR ADDITIONAL DOOR CUTOUT DETAILS.

DO NOT SCALE DRAWING

BALDWIN	
8523-FLS TUBULAR LATCH	
TEMPLATE NO. VARIATIONS	TEMPLATE NO.
F170, F171, F172, F173, F174, F175, F177	F176