

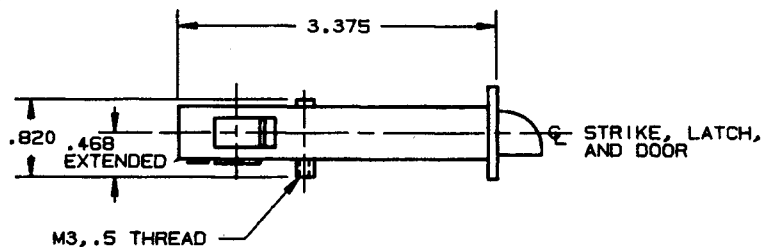


DOOR DETAIL

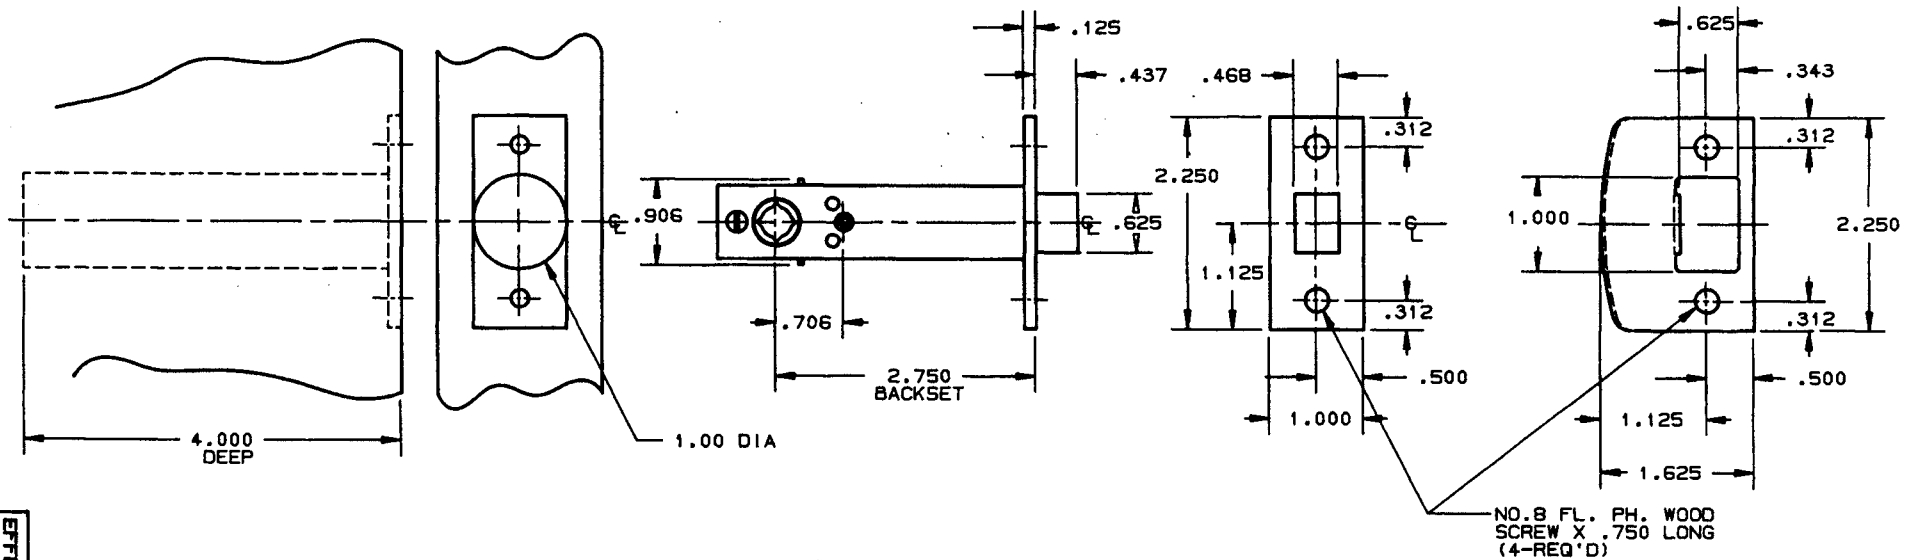

# LOCK DETAIL

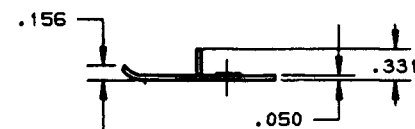

**NOTE:**

- 1.) SEE SPECIFIC TRIM TEMPLATE FOR ADDITIONAL  
DOOR CUTOUT DETAILS.

DO NOT SCALE DRAWING

**B. BALDWIN**

8523-PFLS PRIV. LATCH

### TEMPLATE NO. VARIATIONS

TEMPLATE NO.

F276

©1989 by Baldwin Hardware Corporation

EFFECTIVE: 11-1-89 R. W. J.